


Appleyby GI Site Compound and GI Location Plan

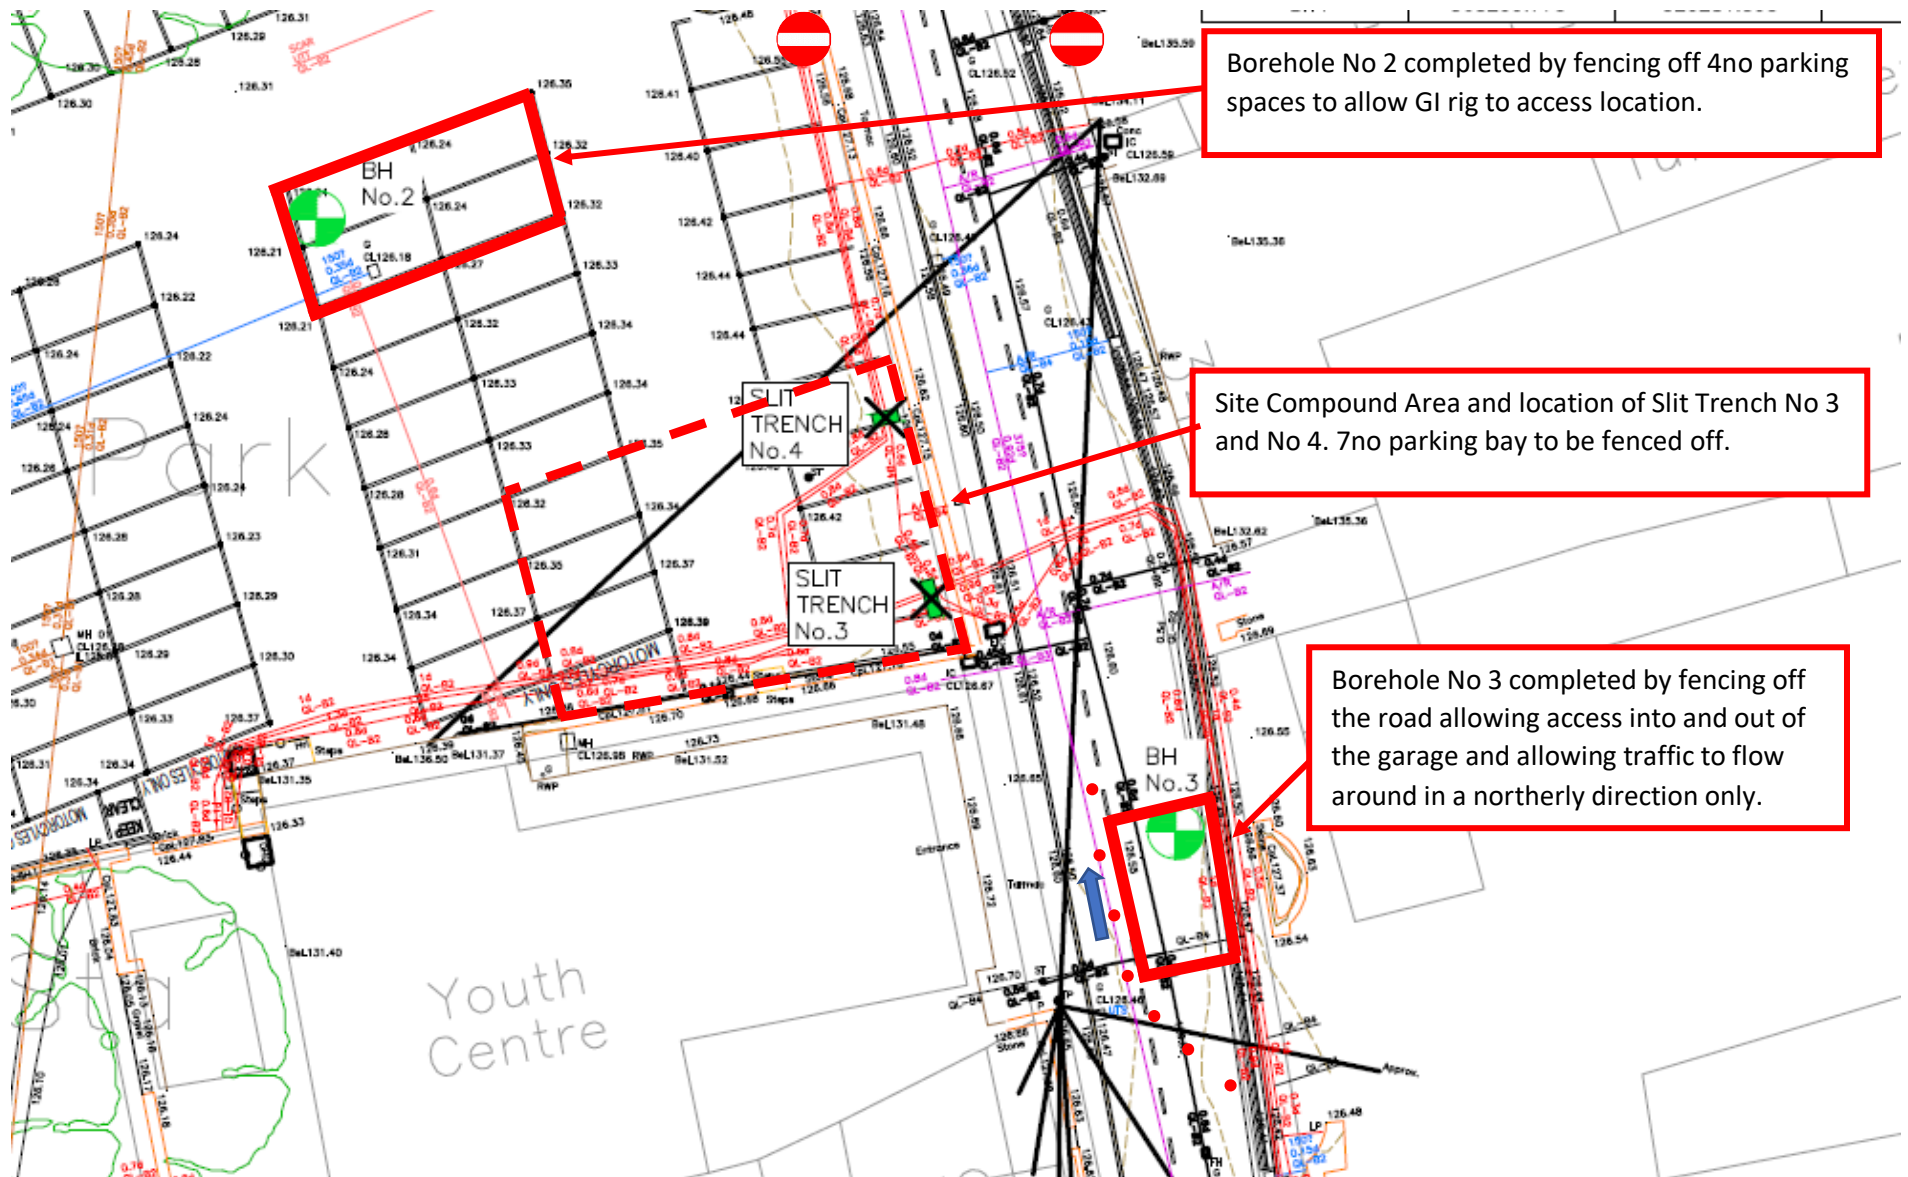

Borehole 4 and Slit Trench 1 and 2 completed by fencing off the junction as shown. Chapel Street will be reversed to 1 way only between Holme Street and Low Wiend and 2-way lights will be installed at the junction of Chapel Street and Holme Street to allow traffic to flow.

